


Front Elevation

Side Elevation

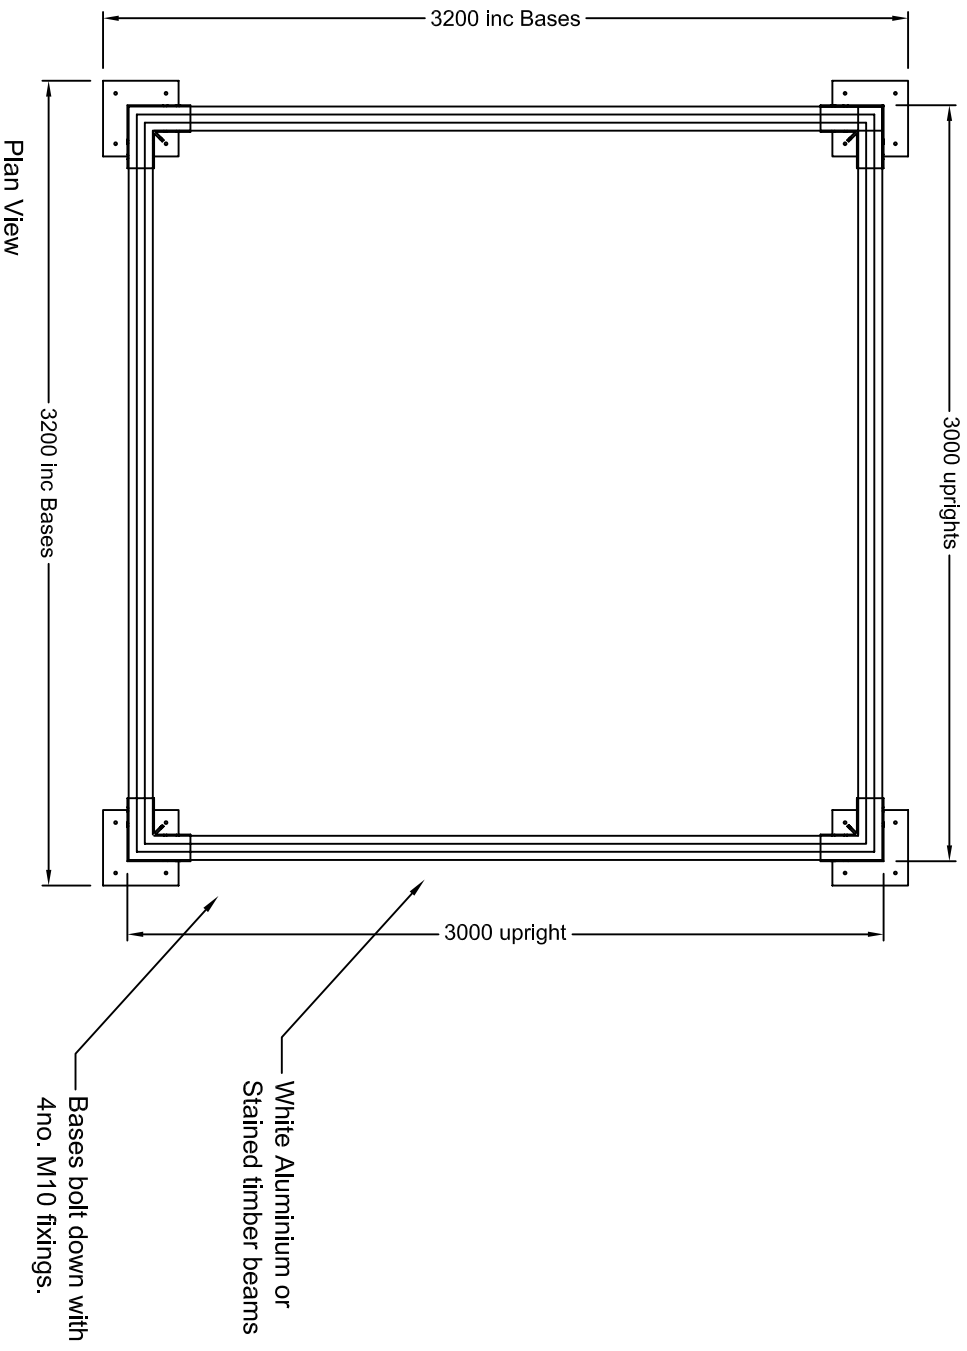

Plan View

3000 upright

White Aluminium or Stained timber beams

Bases bolt down with 4no. M10 fixings.

Revision	Date	Details

Client _____

Project _____

Title 3m x 3m Arc Canopy

Scale 1:30 at A3

Date _____


Drawn _____

Dwg. no. _____

Revision _____

Garaway House,
 Chantry Road, Clifton,
 Bristol, BS8 2QF.
 T + 0870 609 0051
 F+ 0870 609 0052

mail@tensilefabric.co.uk

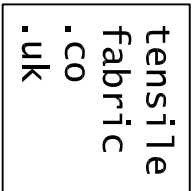

This drawing and the information it shows are copyright and may not be reproduced without permission.